

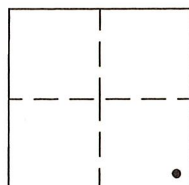
# CORNER RECORD

Agency Index Bk. 21 Pg. 5

Document Number 20180021

City of \_\_\_\_\_ County of Placer, California

Brief Legal Description MONUMENTS AS SHOWN ON 19-RS-27, O.R.P.C.



## CORNER TYPE

Government Cor. ☐ Control ☐  
Meander ☐ Property ☒  
Rancho ☐ other ☐

Date of Survey JANUARY 23, 2018

## COORDINATES (OPTIONAL)

N. \_\_\_\_\_ E. \_\_\_\_\_  
Elevation \_\_\_\_\_  
Units ☐ Metric ☒ U.S. Survey Foot  
Horizontal Datum \_\_\_\_\_  
Zone \_\_\_\_\_ Epoch Date \_\_\_\_\_  
Vertical Datum \_\_\_\_\_

☐ Complies with Public Resources code § 8801-8819  
☐ Complies with Public Resources code § 8890-8902

## PLS Act Ref:

☐ 8765(d) ☒ 8771 ☐ 8773 ☐ Other

## Corner/ Monument:

☒ Left as Found ☐ Established ☒ Rebuilt ☐ Pre-Construction  
☐ Found and Tagged ☐ Reestablished ☐ Referenced ☐ Post-Construction

Narrative of corner identified and monument as found, set, reset, replaced, or removed:

☒ See sheet # 2 for description(s):

FOUND MONUMENTS, PER RECORD OF SURVEY NO. 2639, RECORDED IN BOOK 19 OF SURVEYS, PAGE 27, P.C.R., FROM FOUND MONUMENTS ESTABLISHED REFERENCE POINTS PRIOR TO NEW PAVEMENT OVERLAY, FROM REFERENCE POINTS SET MAG NAIL W/ 1-1/4" BRASS TAG STAMPED "PLACER CO. SURVEYOR" CENTERED OVER THE FOUND MONUMENT AFTER PAVEMENT OVERLAY.

## SURVEYOR'S STATEMENT

This Corner Record was prepared by me or under my direction in conformance with the Professional Land Surveyors' Act on OCTOBER 4, 2018.

Signed [Signature] P.L.S. or R.C.E. No. 7941



## COUNTY SURVEYOR'S STATEMENT

This Corner Record was received \_\_\_\_\_

and examined and filed OCTOBER 8, 2018.

Signed [Signature] P.L.S. or R.C.E. No. 6584

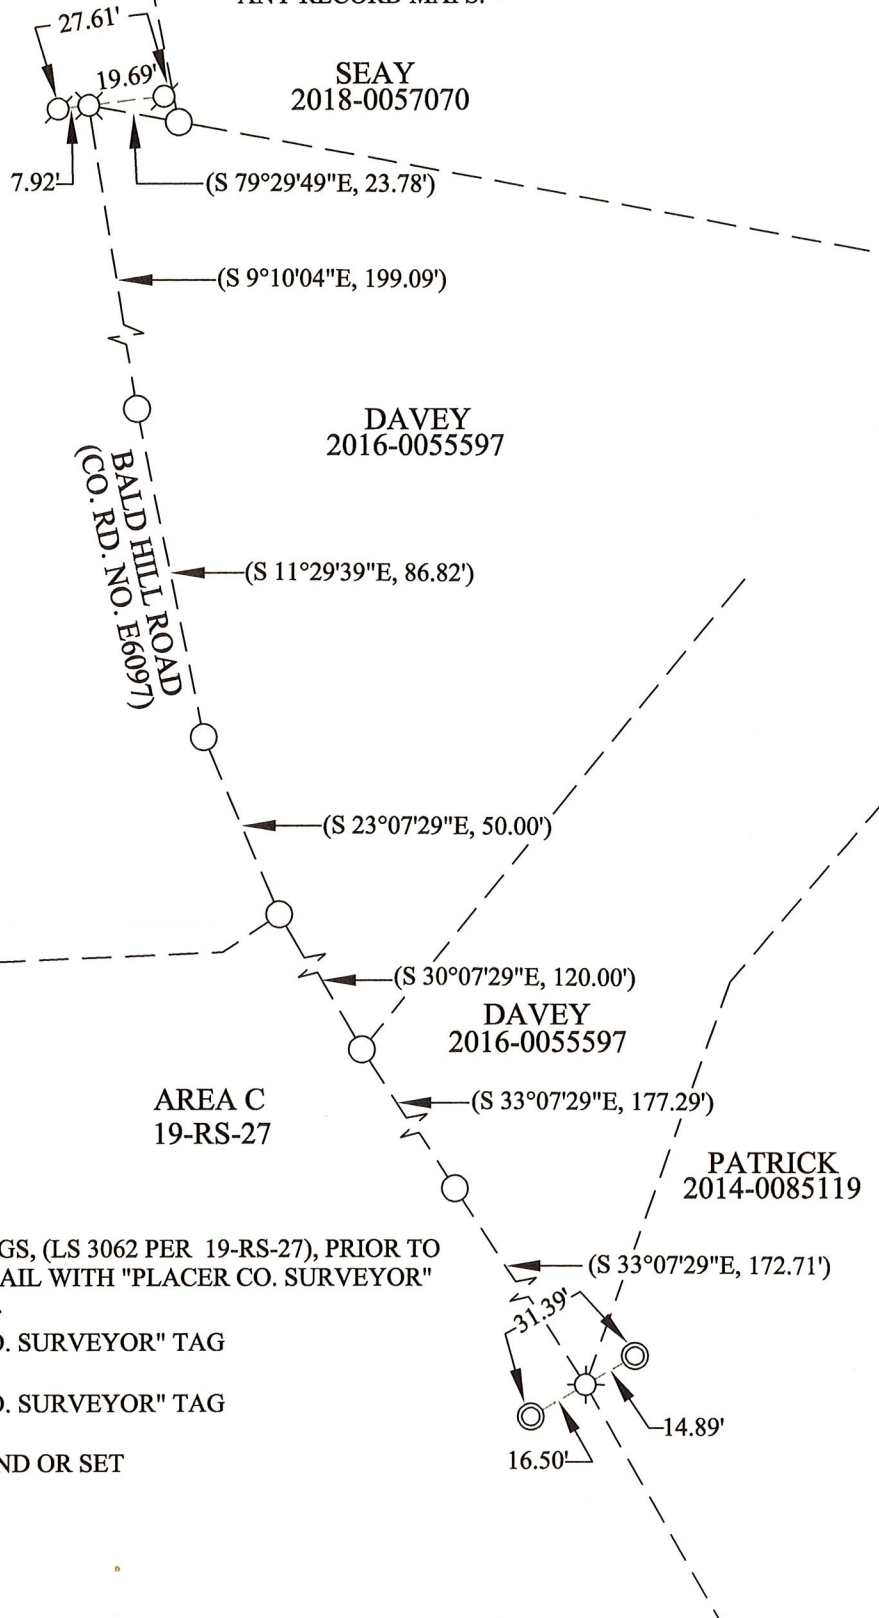
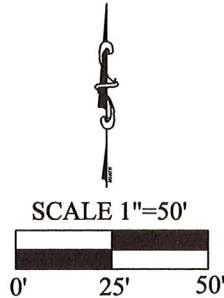
County Surveyor

County Surveyor's Comment:



NOTE

THIS CORNER RECORD REPRESENTS THE AS FOUND LOCATION OF THE MONUMENTS SHOWN HEREON, NO SURVEY HAS BEEN MADE OF SAID MONUMENTS IN RELATIONSHIP TO ANY RECORD MAPS.

LEGEND

- ⊗ FD. RAILROAD SPIKE, NO MARKINGS, (LS 3062 PER 19-RS-27), PRIOR TO PAVEMENT OVERLAY, SET MAG NAIL WITH "PLACER CO. SURVEYOR" TAG AFTER PAVEMENT OVERLAY.
- ⊙ SET 1/2" REBAR WITH "PLACER CO. SURVEYOR" TAG AS A REFERENCE POINT
- ⊙ SET 5/8" REBAR WITH "PLACER CO. SURVEYOR" TAG AS A REFERENCE POINT
- DIMENSION POINT, NOTHING FOUND OR SET
- ( ) RECORD DATA PER 19-RS-27